



# ASSEMBLY POINT IN POLYTECHNIC KUCHING SARAWAK

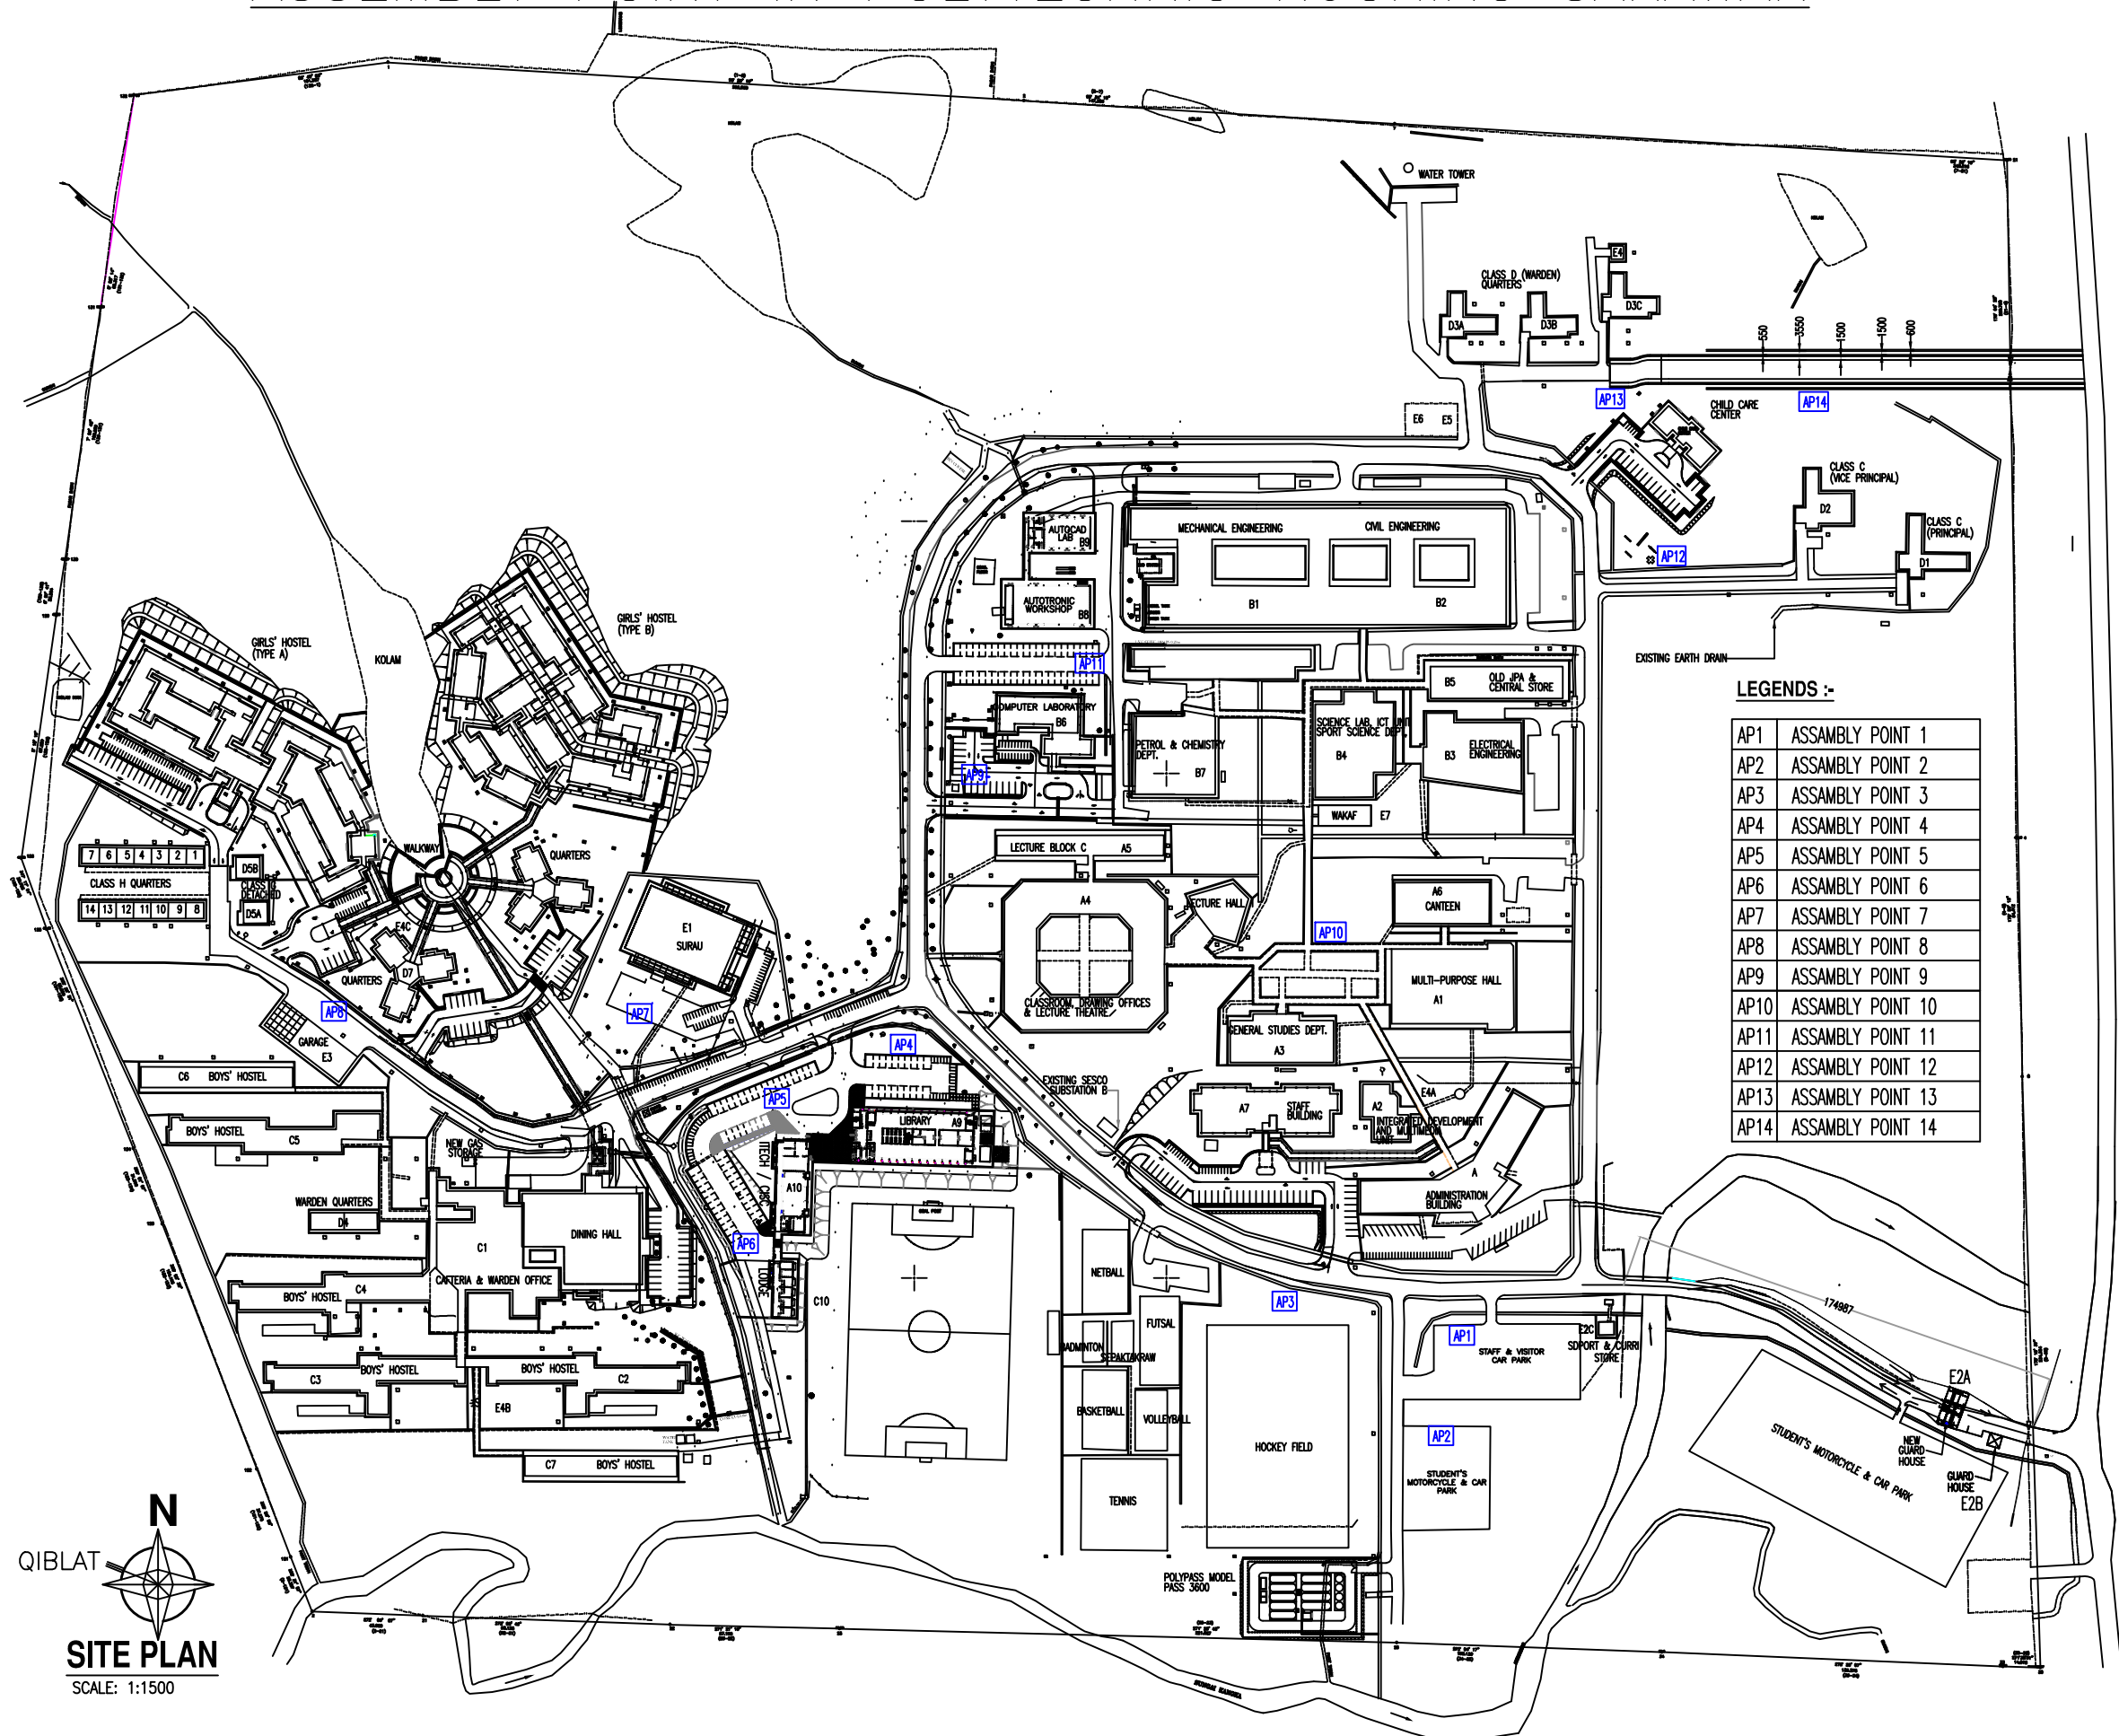

**LEGENDS :-**

AP1	ASSAMBLY POINT 1
AP2	ASSAMBLY POINT 2
AP3	ASSAMBLY POINT 3
AP4	ASSAMBLY POINT 4
AP5	ASSAMBLY POINT 5
AP6	ASSAMBLY POINT 6
AP7	ASSAMBLY POINT 7
AP8	ASSAMBLY POINT 8
AP9	ASSAMBLY POINT 9
AP10	ASSAMBLY POINT 10
AP11	ASSAMBLY POINT 11
AP12	ASSAMBLY POINT 12
AP13	ASSAMBLY POINT 13
AP14	ASSAMBLY POINT 14

QIBLAT   
**SITE PLAN**  
 SCALE: 1:1500